


PORTADA. IGLESIA.
RIBADELAGO. ZAMORA

0 10 20 30 40 50 60 70 80 90 1 m. CONJUNTO.
0 5 10 15 20. C/2. DETALLES.

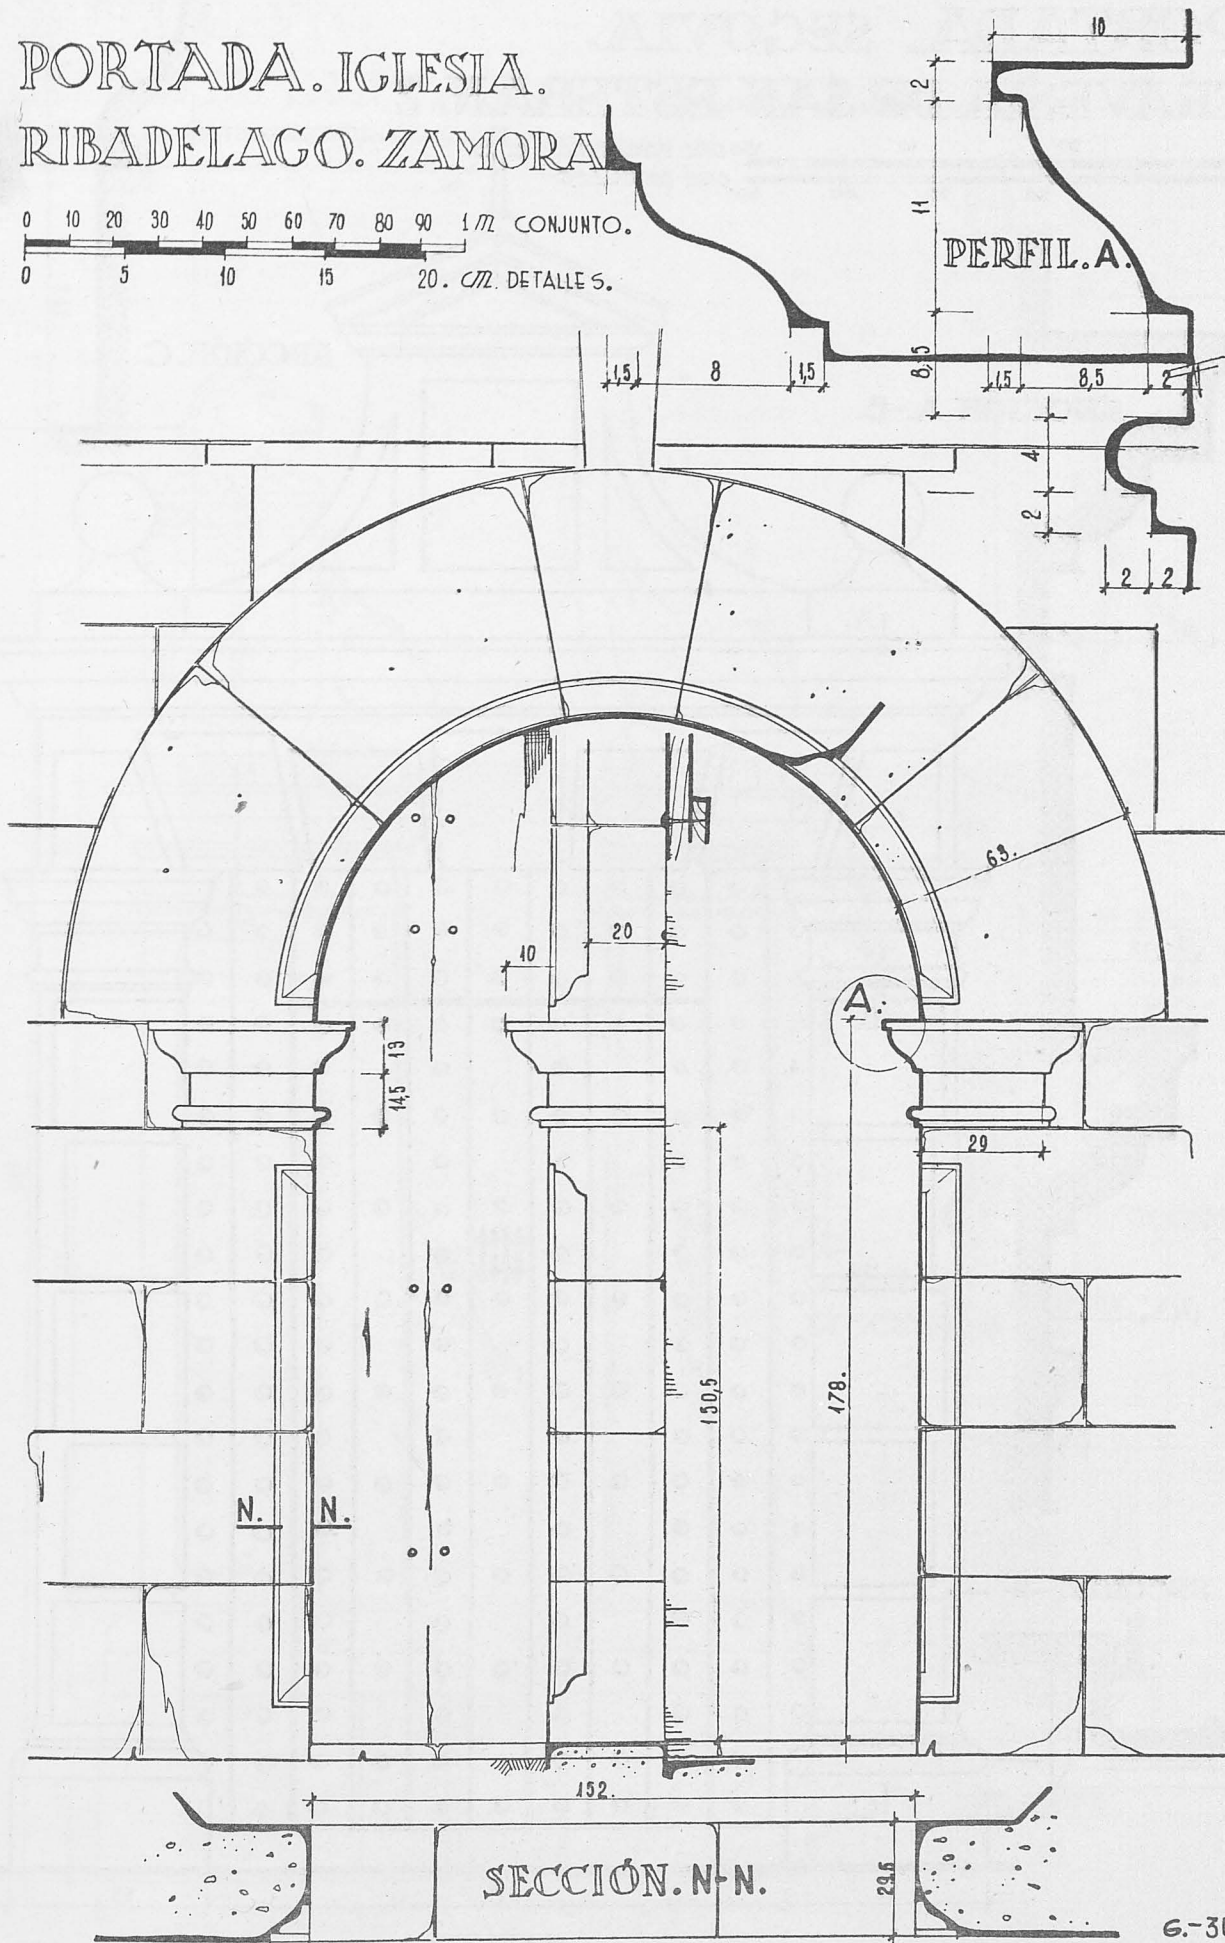

6.-300.