


BALCON ANTIGUO HOSPICIO MADRID

0 50 100 150 cms. CONJUNTO
0 10 20 30 40 45 cms. DETALLE

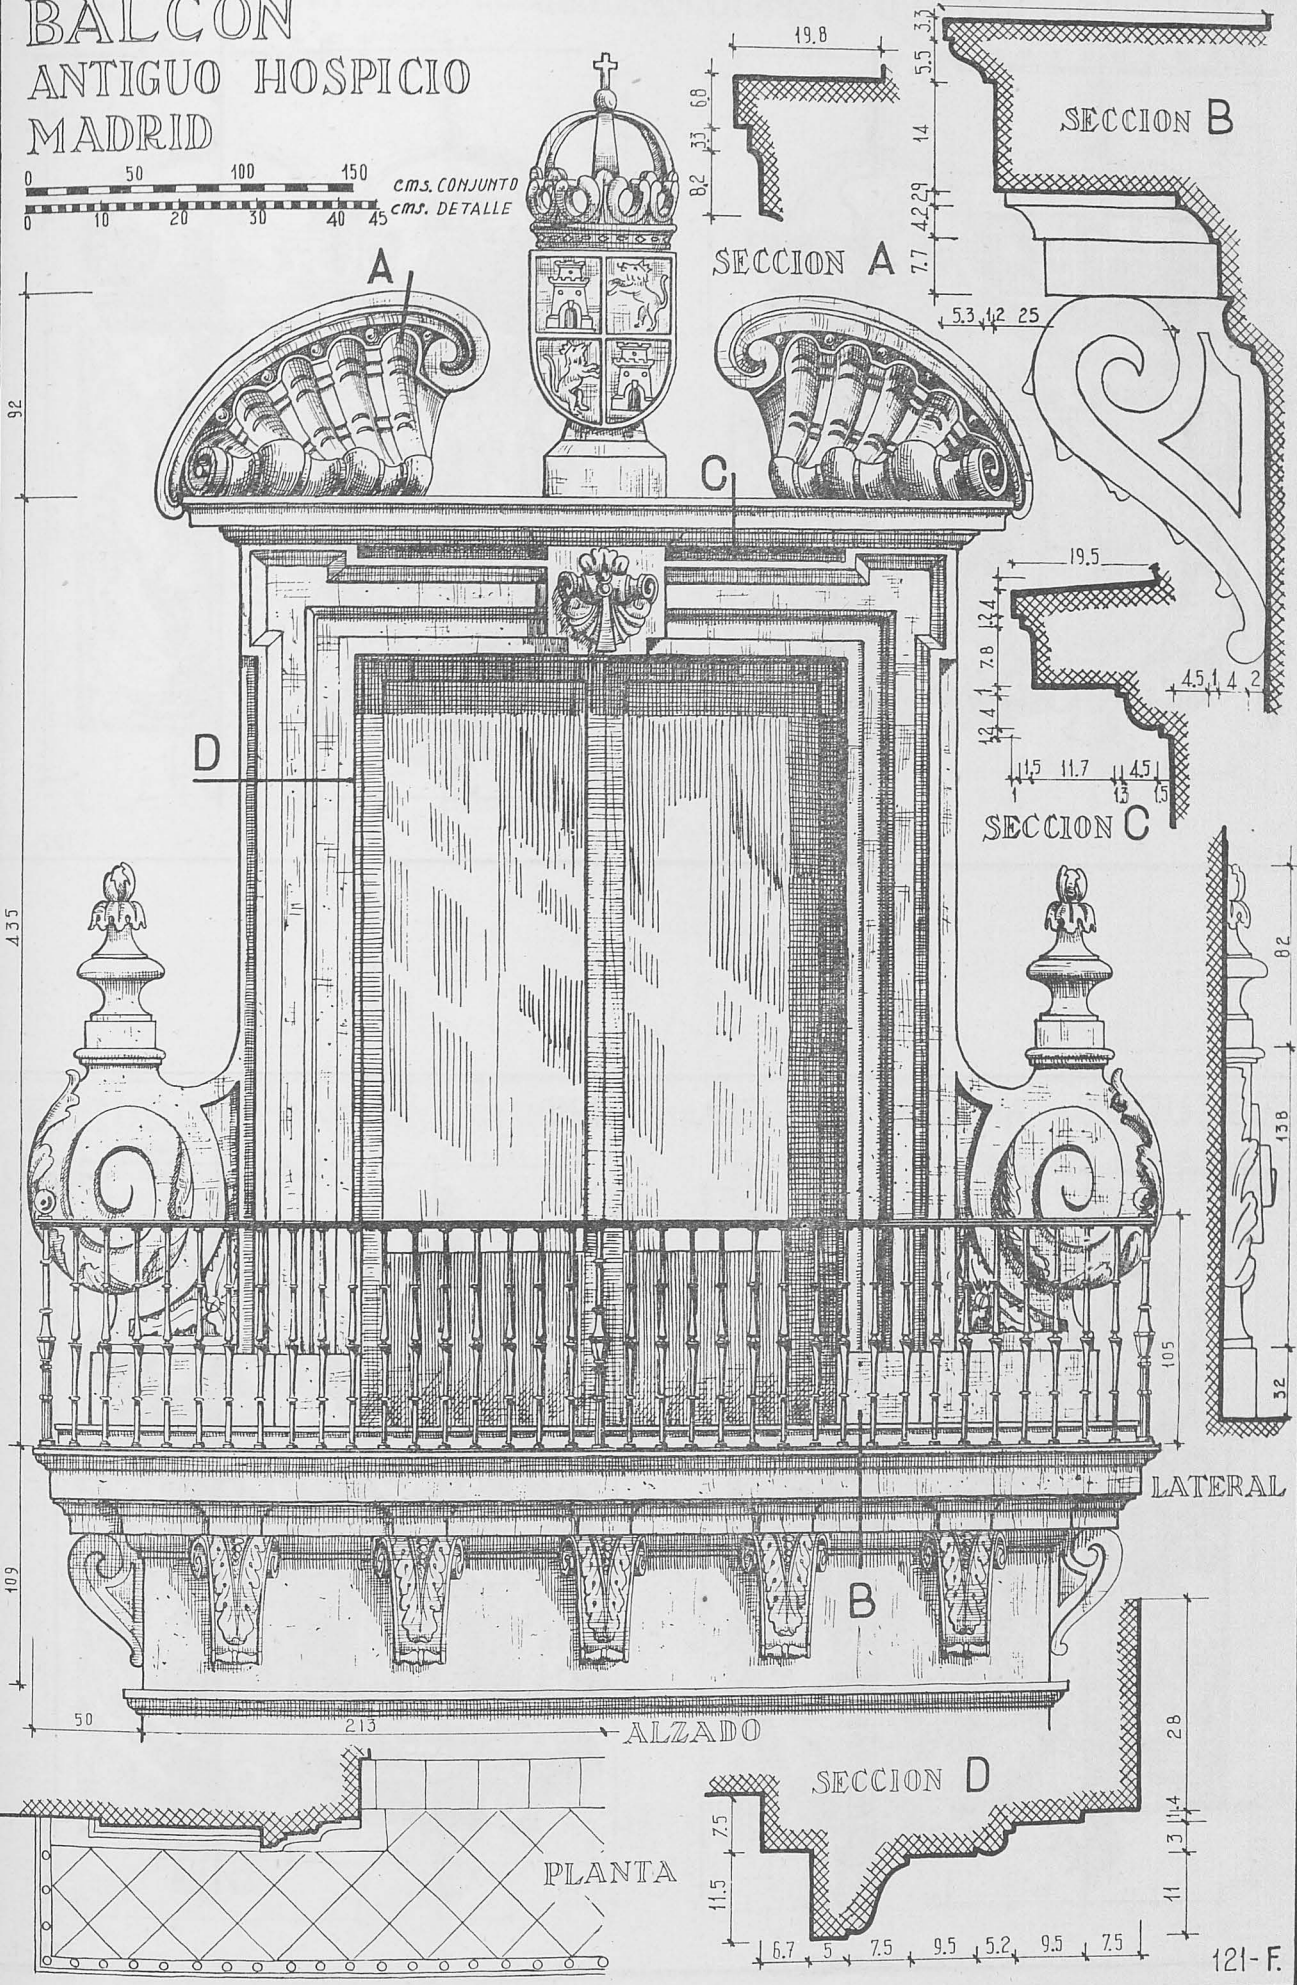

121-F.