


TEMPLETE CENTRAL.  
 PVENTE DE TOLEDO.-MADRID.

0. 50. 100. 150

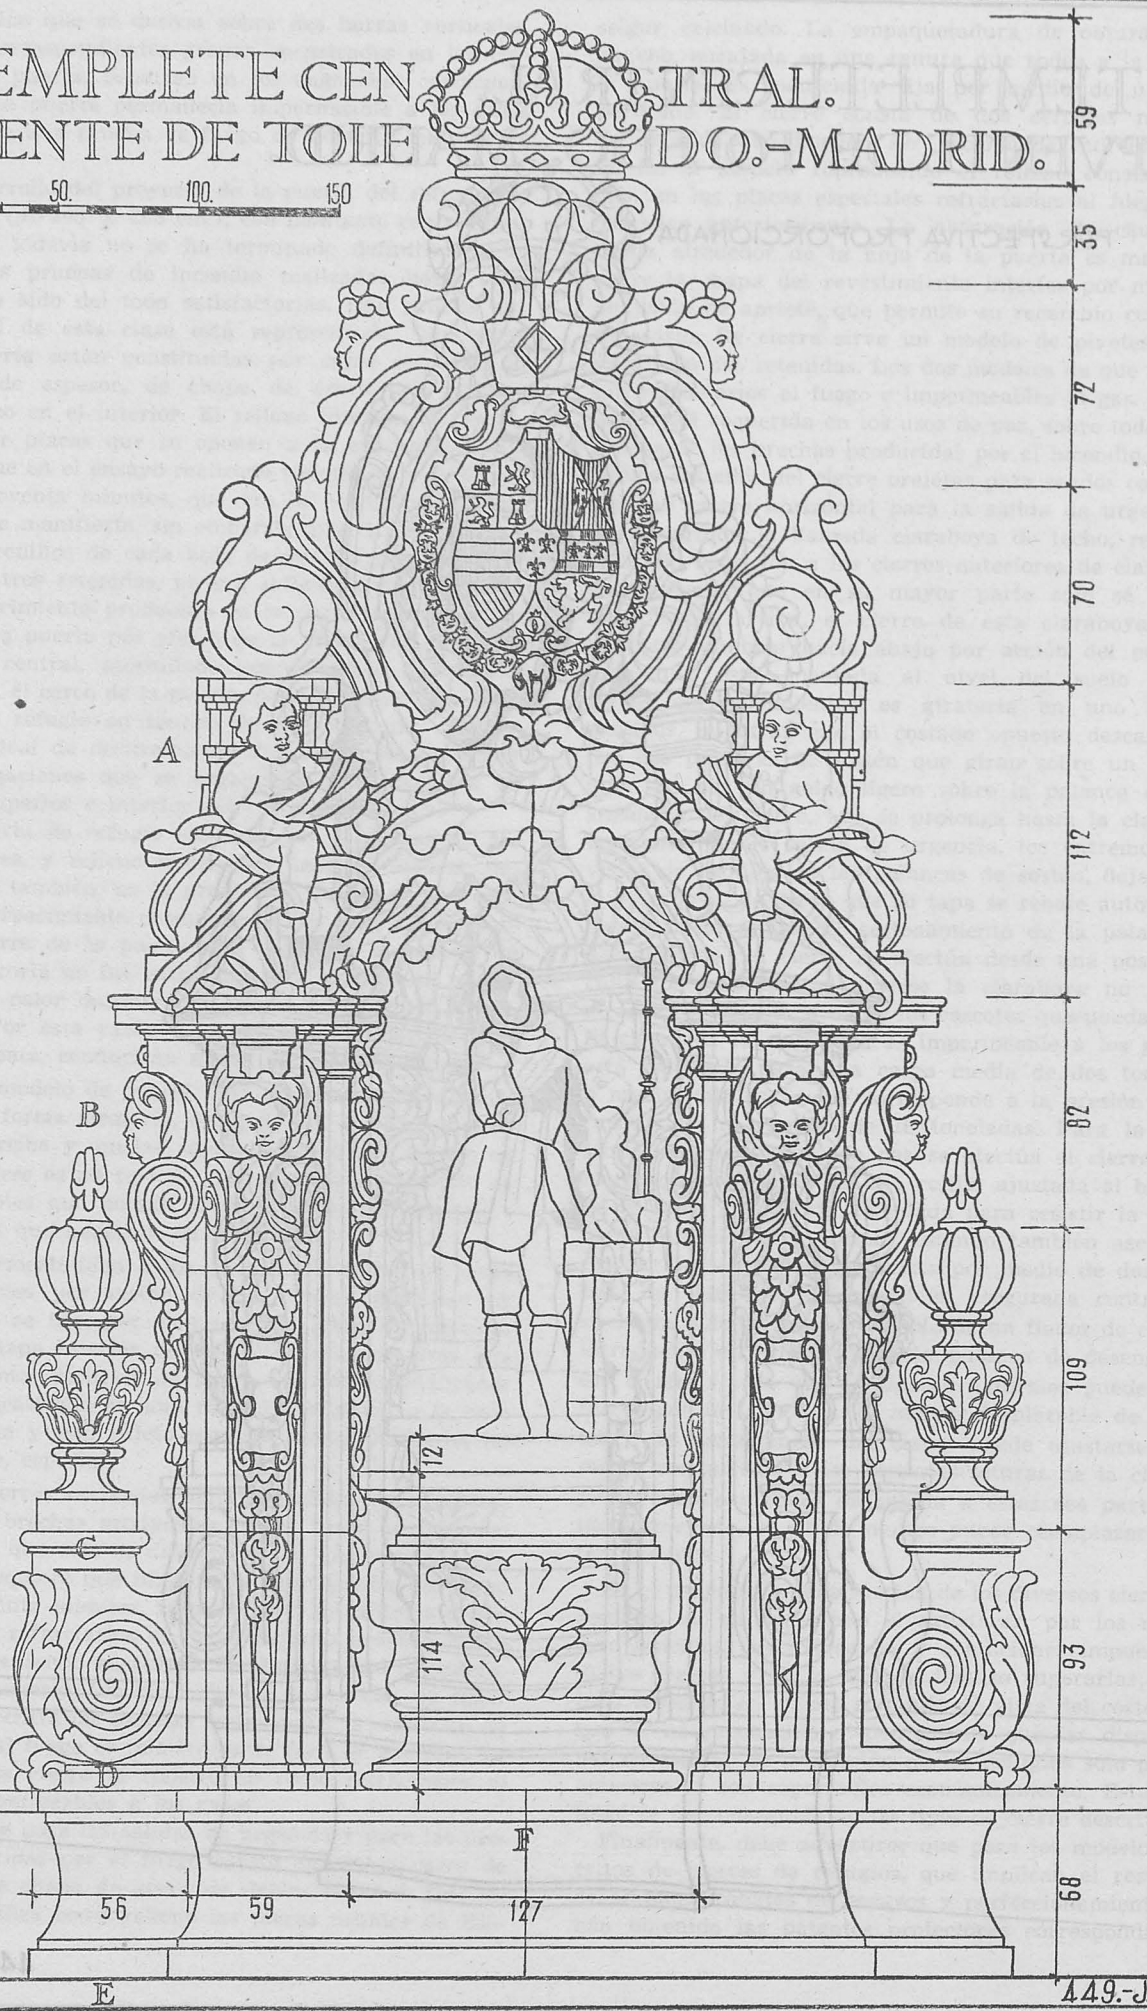

149.-JR