

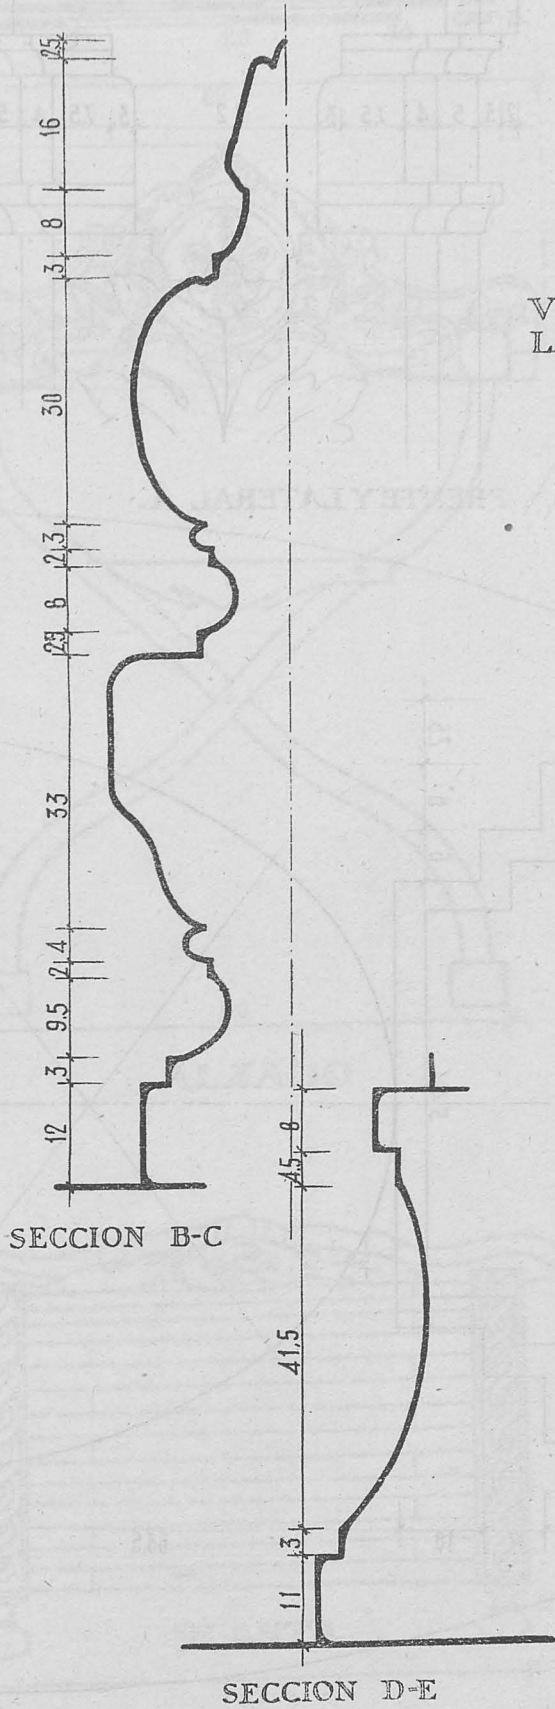


# TEMPLETE CENTRAL. PUENTE DE TOLEDO.-MADRID

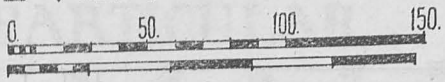

VISTA LATERAL

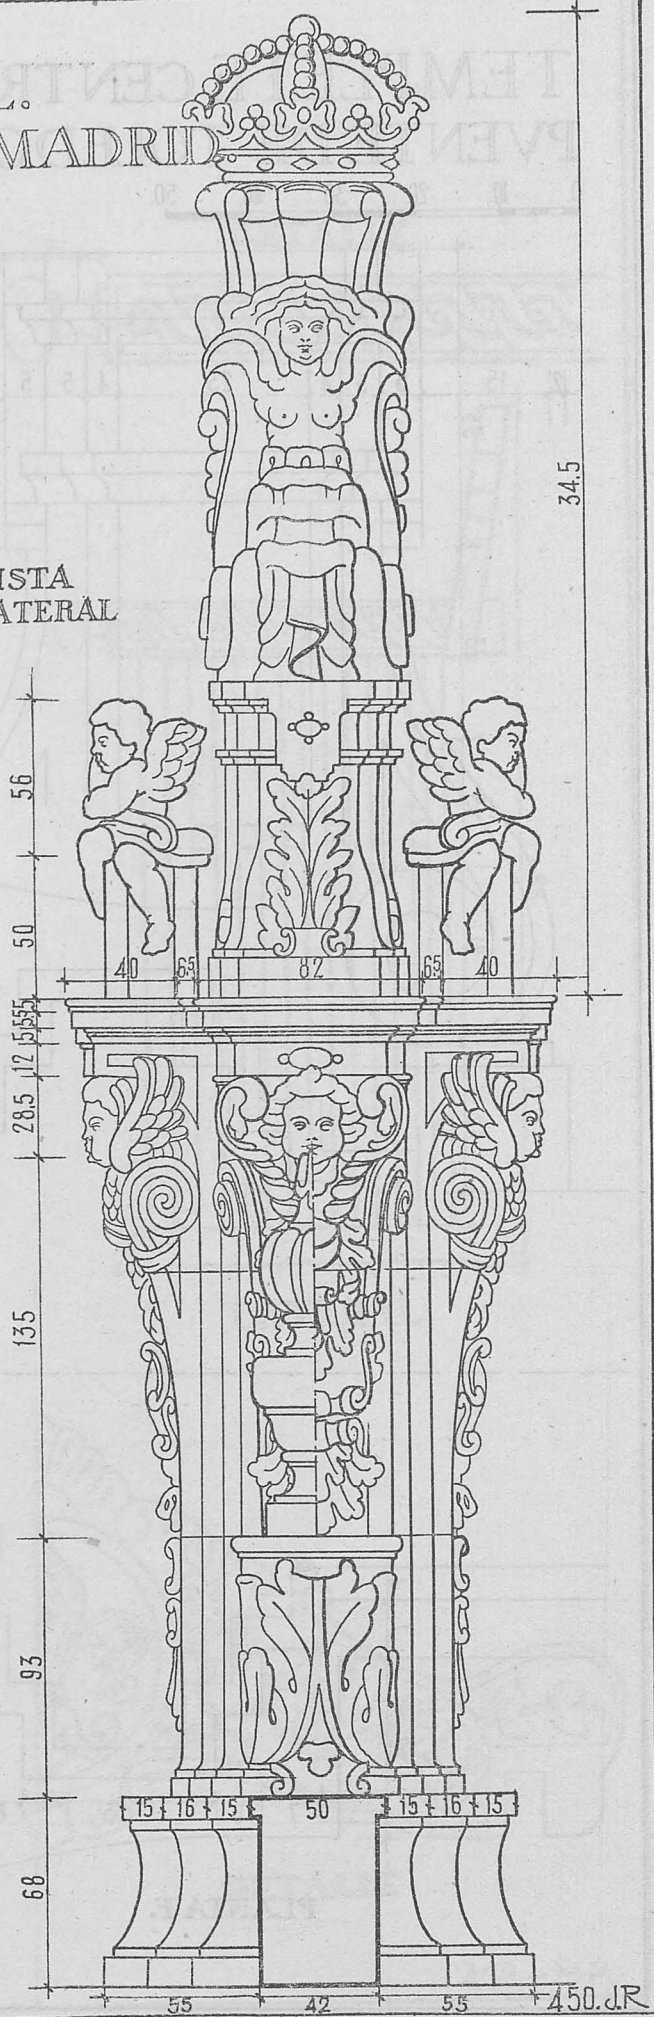

131.97