
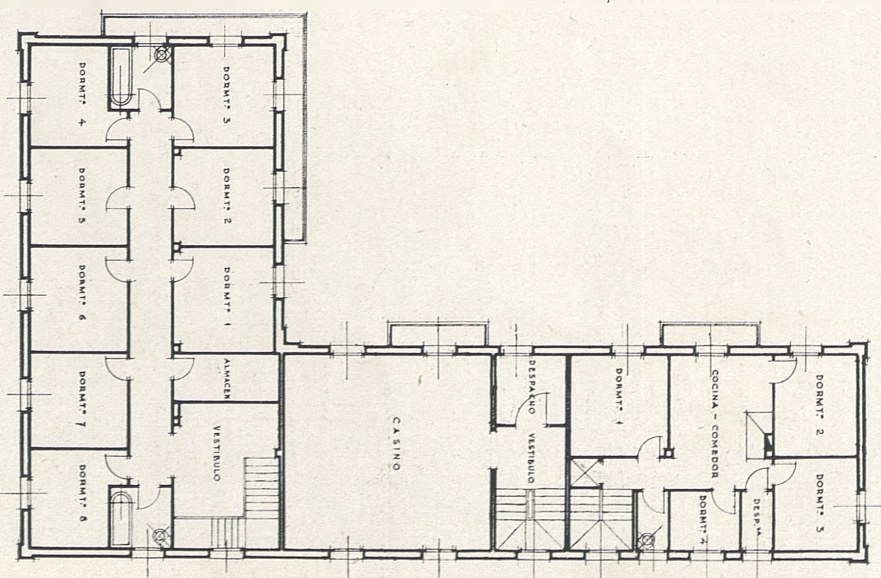
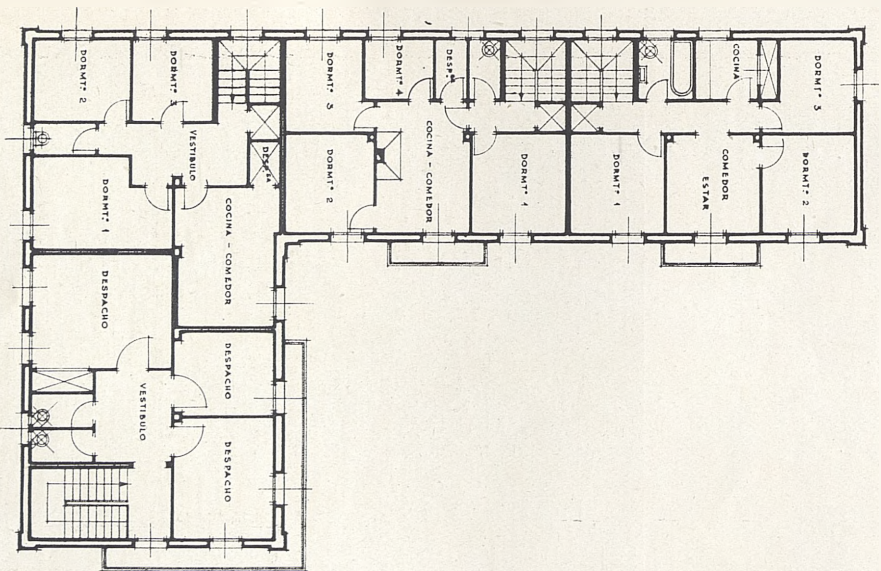
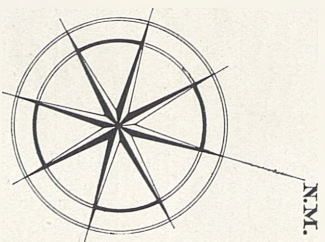


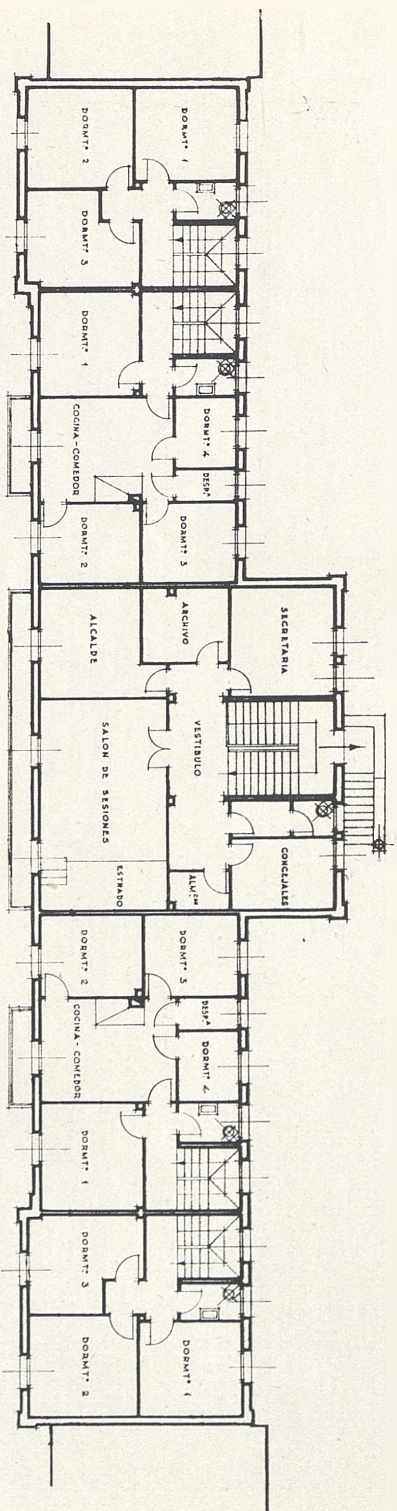

Planta principal

Madrid - julio - 1944
El Obsequio

Architect's signature